



Storage Building
3420 Robert Springs Rd.

1/2

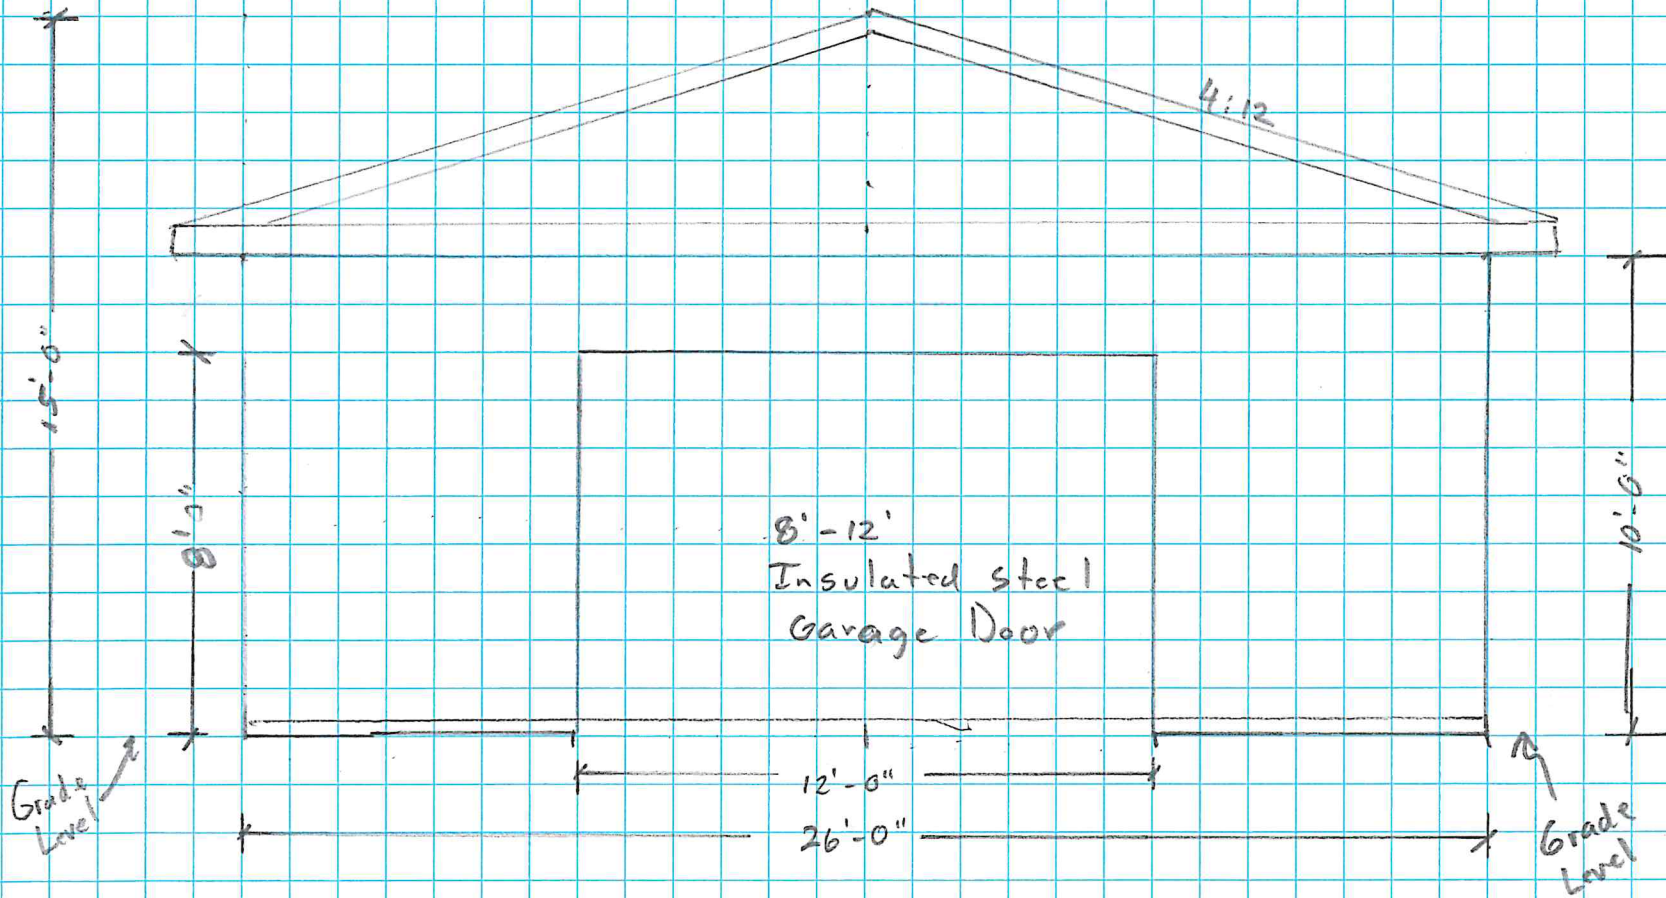

Existing Building

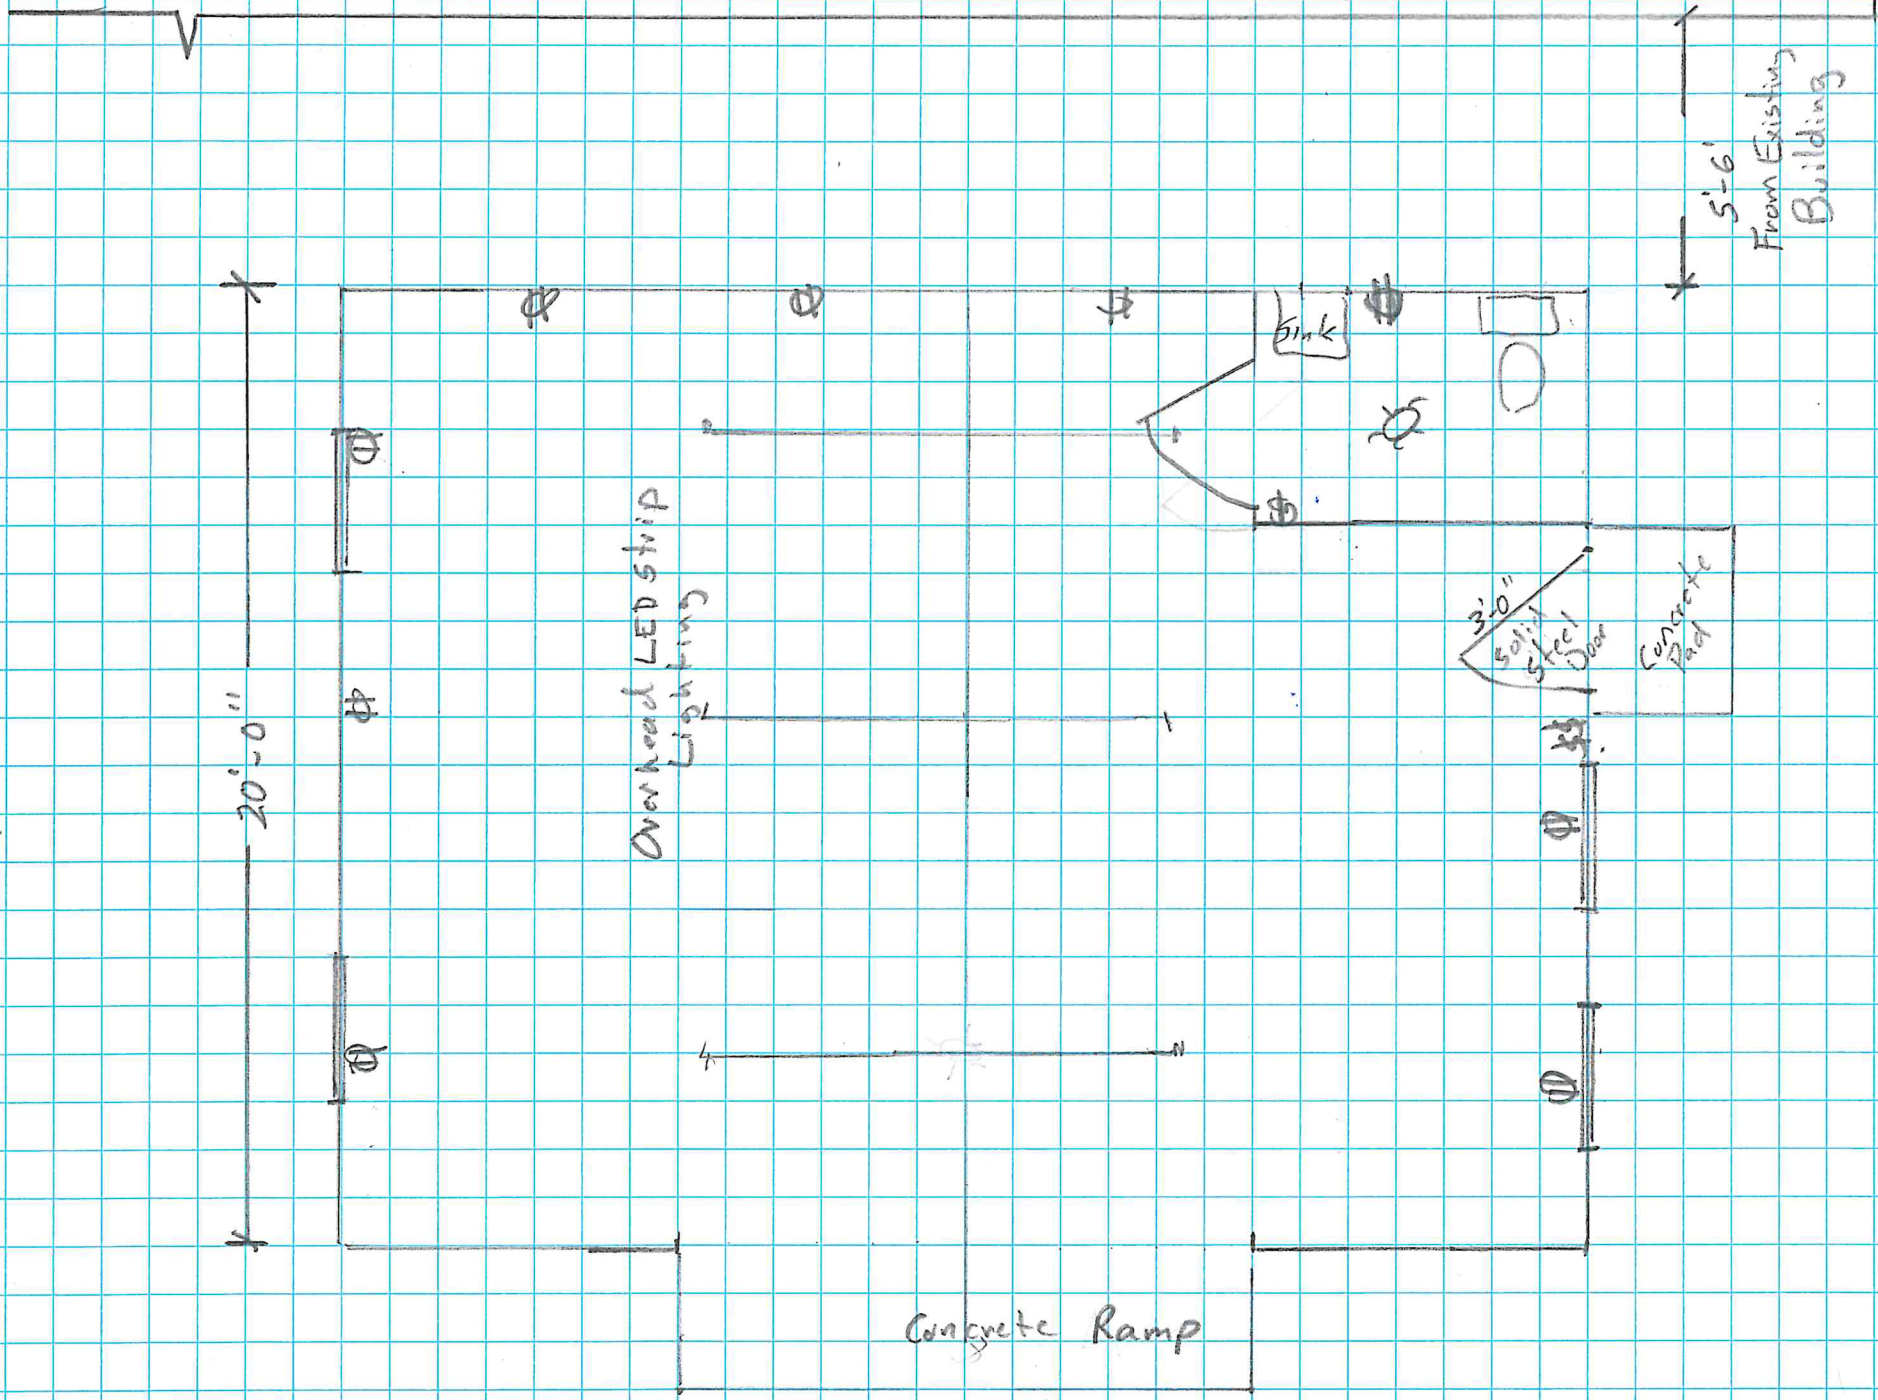

- 0
- 2
- 4
- 6
- 8
- 10
- 12
- 14
- 16
- 18
- 20
- 22
- 24
- 26

Concrete Ramp

Overhead LED strip Lighting

From Existing Building

Concrete Pad

2'-0" 50# Gal Steel Door

Sink